



4-way-intersection
at central column

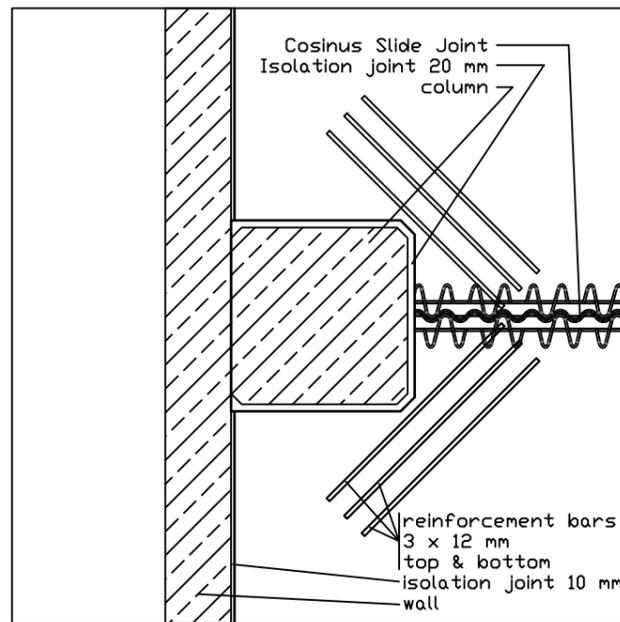

edge column

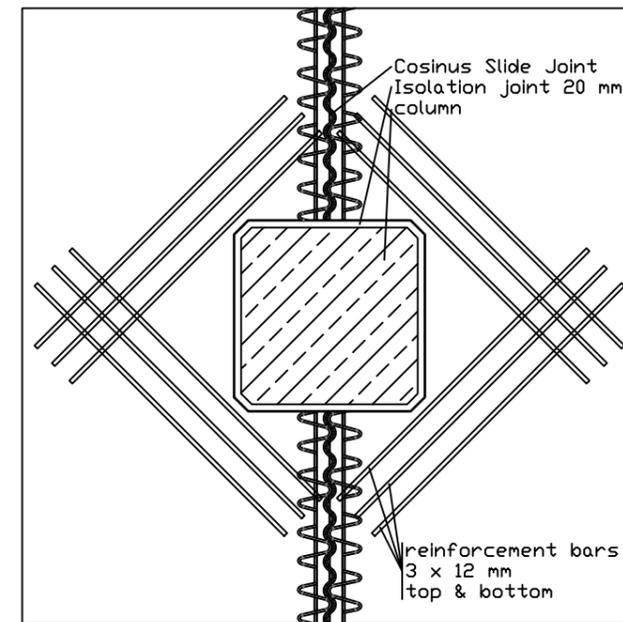

joint axis at central column

Available materials:

- Steel
- Electrogalvanised steel
- Stainless steel

Hcj reserves the right to alter
the products without notice

PROPRIETARY AND CONFIDENTIAL

THE INFORMATION CONTAINED IN THIS
DRAWING IS THE SOLE PROPERTY OF
HCJ ANY REPRODUCTION IN PART OR
AS A WHOLE WITHOUT THE WRITTEN
PERMISSION OF HCJ IS PROHIBITED.



HENGELHOEF
CONCRETE JOINTS

Hengelhofstraat 158
3600 Genk, Belgium
Tel. 0032 89 32 39 82
Fax. 0032 89 32 39 88
www.hcjoints.eu
e-mail info@hcjoints.be

TITLE:

Cosinus Slide® Joint at isolation joints

SIZE

A3

DWG. NO.

cosinus slide joint

REV

ALL DIMENSIONS ARE IN MM

DO NOT SCALE DRAWING

SCALE: 1:10

SHEET 3 OF 15

8 7 6 5 4 3 2 1